


Pembrokeshire County Council
 BUILDING REGULATIONS
APPROVED PLAN
 Subject to conditions (where applicable).
 As referred to in council reference number
 BR/10.593/06
 APPROVAL DATE: ..16/3/07.....

JPY



New Dwelling, Bettws Newydd,
 Parrog, Newport, Pembrokeshire

Designed by	Checked by	Approved by - date	File name	Date	Scale	Client		
			NP - 01	27.11.06	1:100	Mr & Mrs Nicholas		
Drawing Title						Drawing No.	Edition	Sheet
Lower Ground Floor Plan - Dimensioned						NP - 01 - 105		

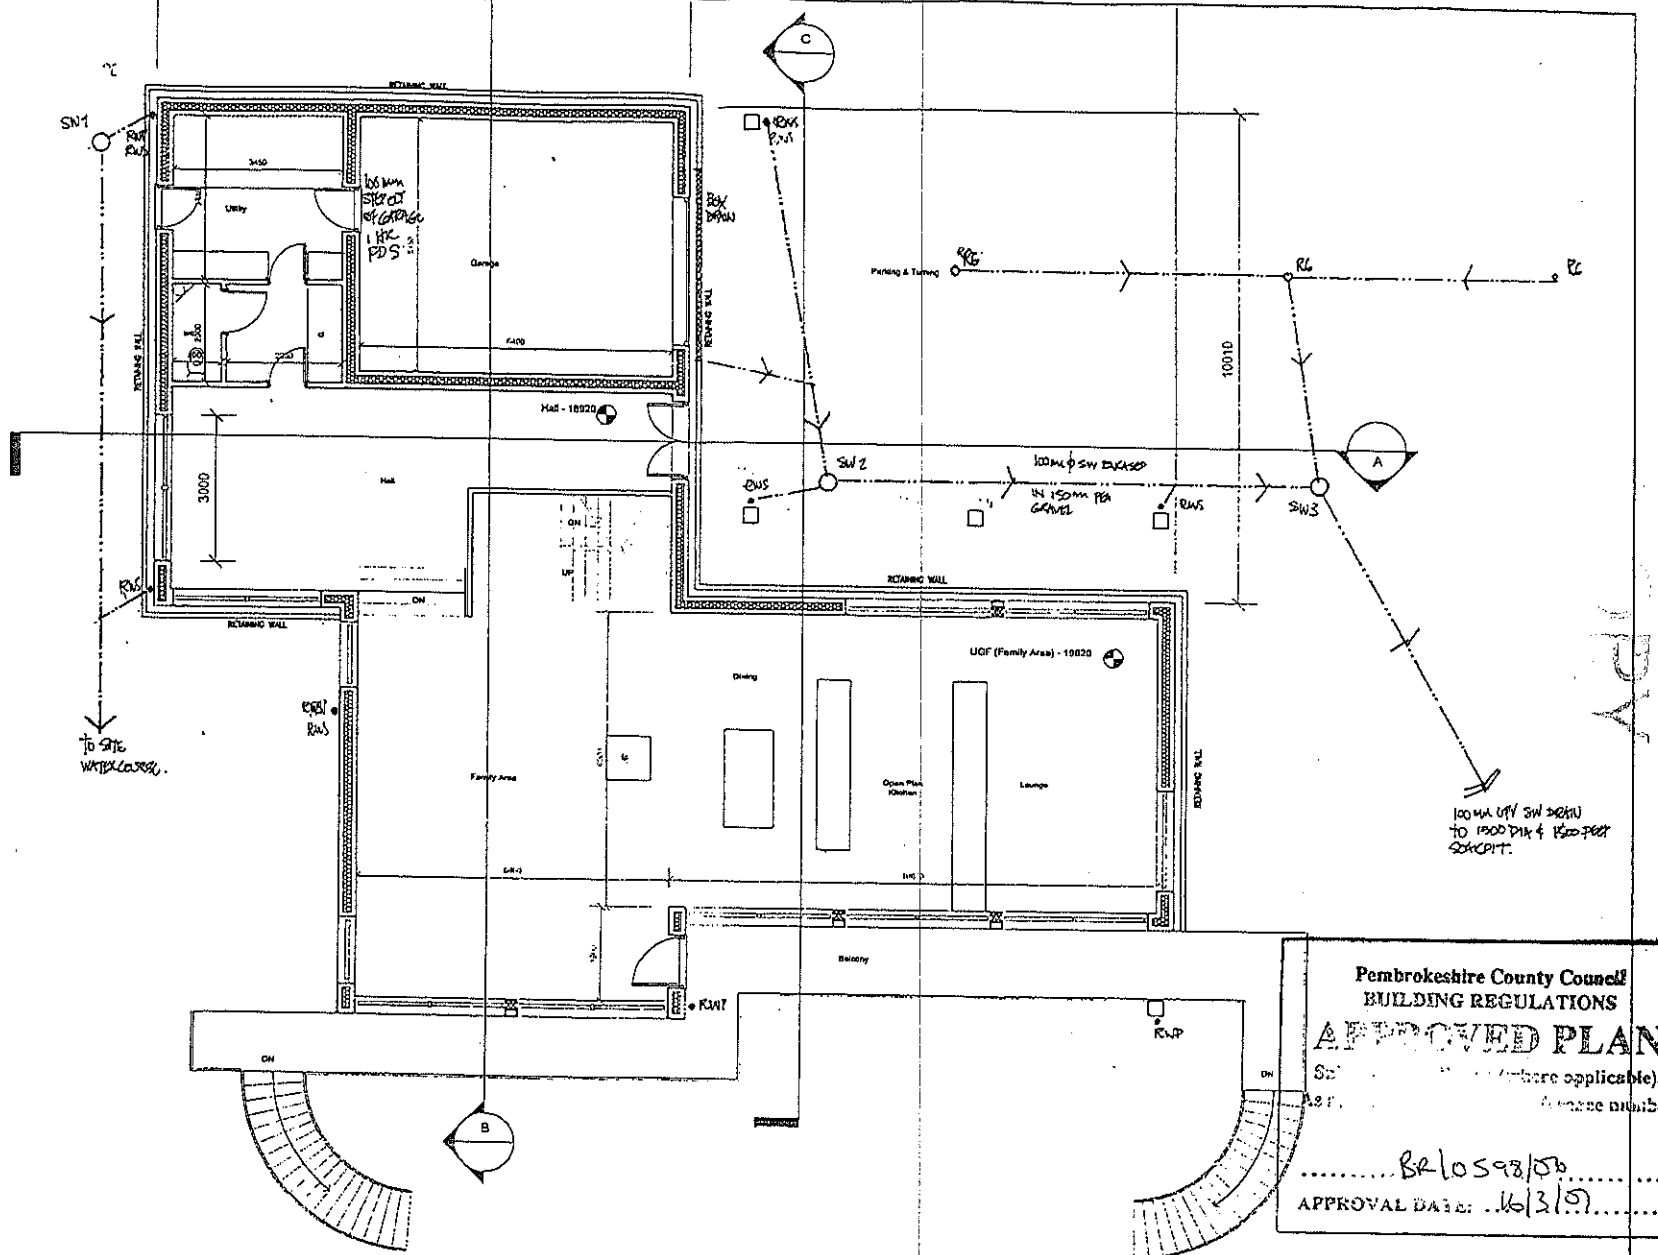


Pembrokeshire County Council
 BUILDING REGULATIONS
APPROVED PLAN
 See ... (where applicable).
 As per ...
 BR10598/06
 APPROVAL DATE: 16/3/09



New Dwelling, Bettws Newydd,
 Parroq, Newport, Pems

Designed by	Checked by	Approved by - date	File name NP - 01	Date 27.11.06	Scale 1:100	Client Mr & Mrs Nicholas
Drawing Title					Drawing No. ND - 01 - 105	Edition Sheet

OIL STORAGE UNIT

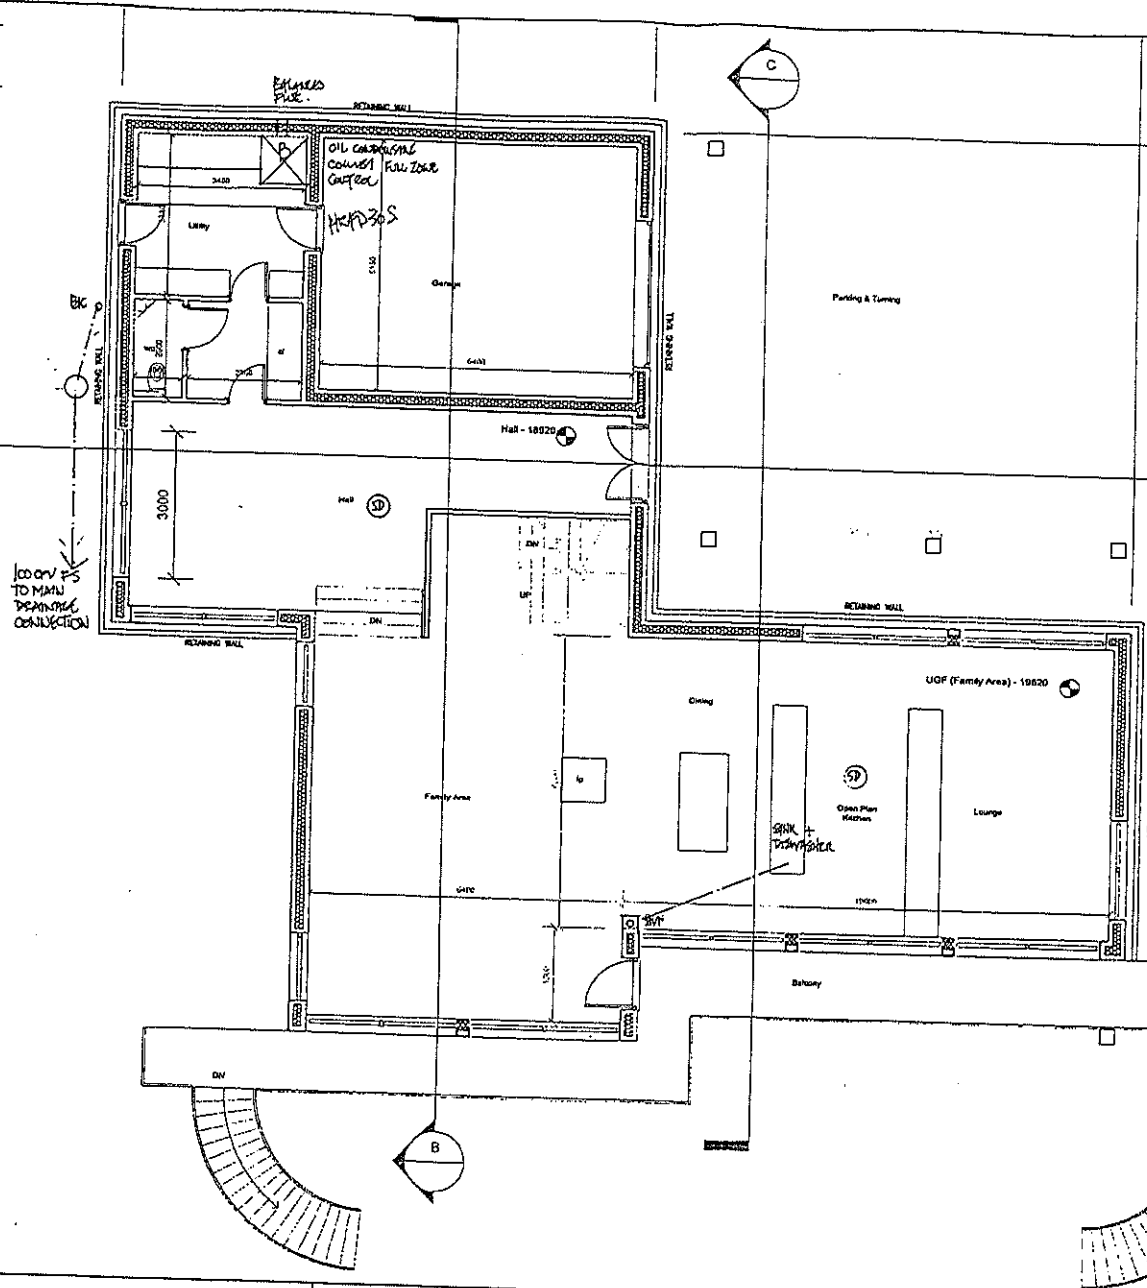


Pembrokeshire County Council
 BUILDING REGULATIONS
APPROVED PLAN
 Subject to conditions (where applicable).
 As referred to in the reference number
BR/0.598/06.....
 APPROVAL DATE:16/3/07.....



New Dwelling, Bettws Newydd,
 Parrog, Newport, Pems

Designed by	Checked by	Approved by - date	File name NP - 01	Date 27.11.06	Scale 1:100	Client Mr & Mrs Nicholas		
Drawing Title Principal Floor Plan - Dimensioned						Drawing No. NP - 01 - 107	Edition	Sheet

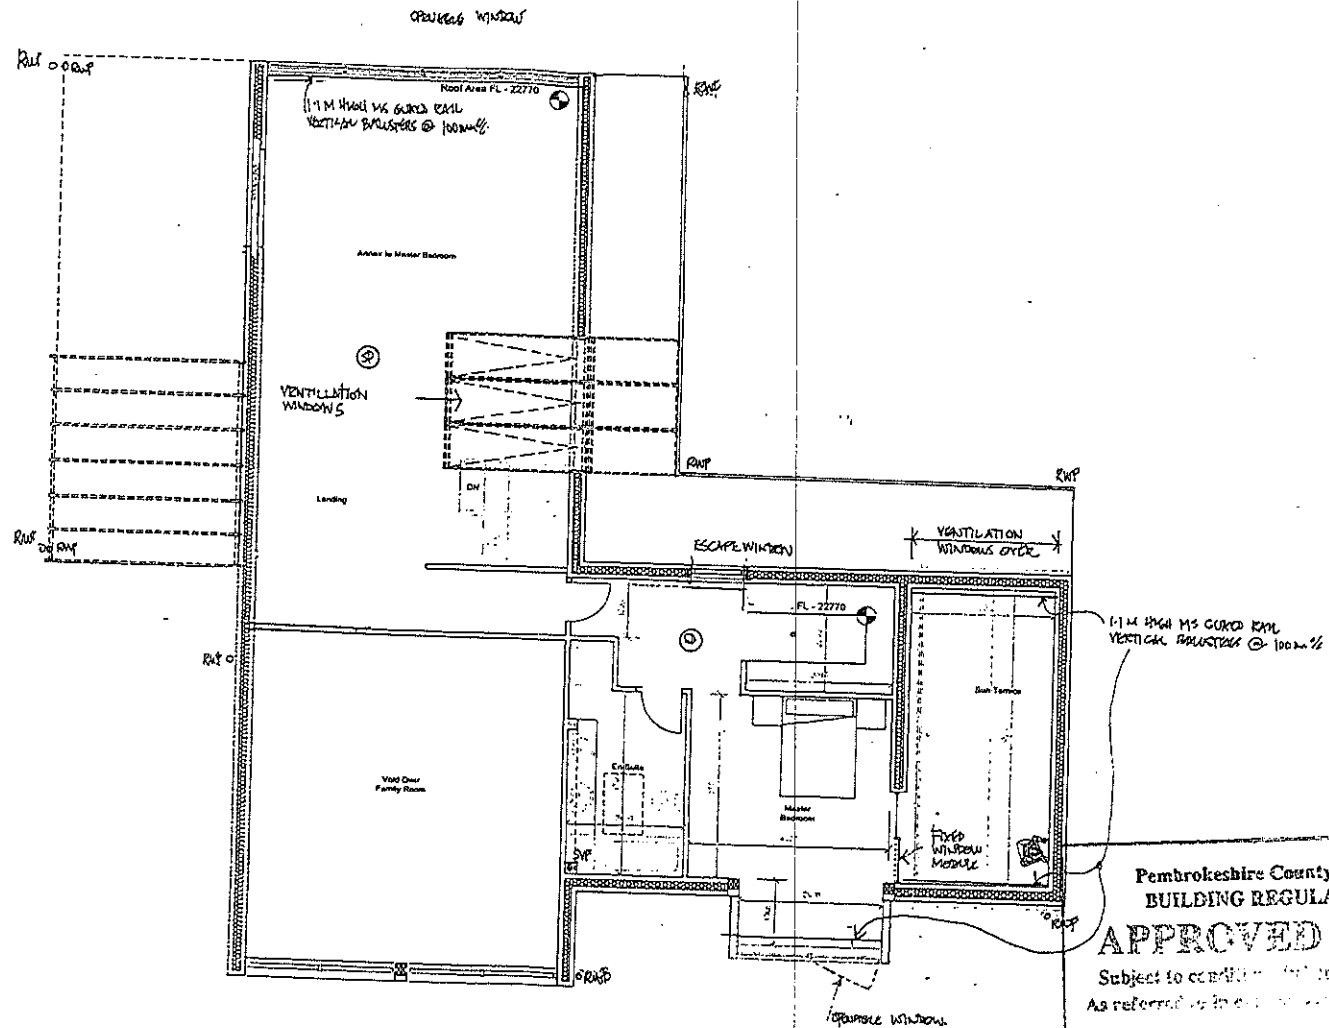

Pembrokeshire County Council
 BUILDING REGULATIONS
APPROVED PLAN
 Subject to conditions (if any) applicable.
 As referred to in certificate reference number
 BR/0598/06
 APPROVAL DATE: 16/3/06



New Dwelling, Bettws Newydd,
 Parrog, Newport, Pems

Designed by	Checked by	Approved by - date	File name NP - 01	Date 27.11.06	Scale 1:100	Client Mr & Mrs Nicholas
Drawing Title Roof Space Floor Plan - Dimensioned			Drawing No. NP - 01 - 109		Edition	Sheet