



SECTION A AT YEAR 1

SCALE 1:25

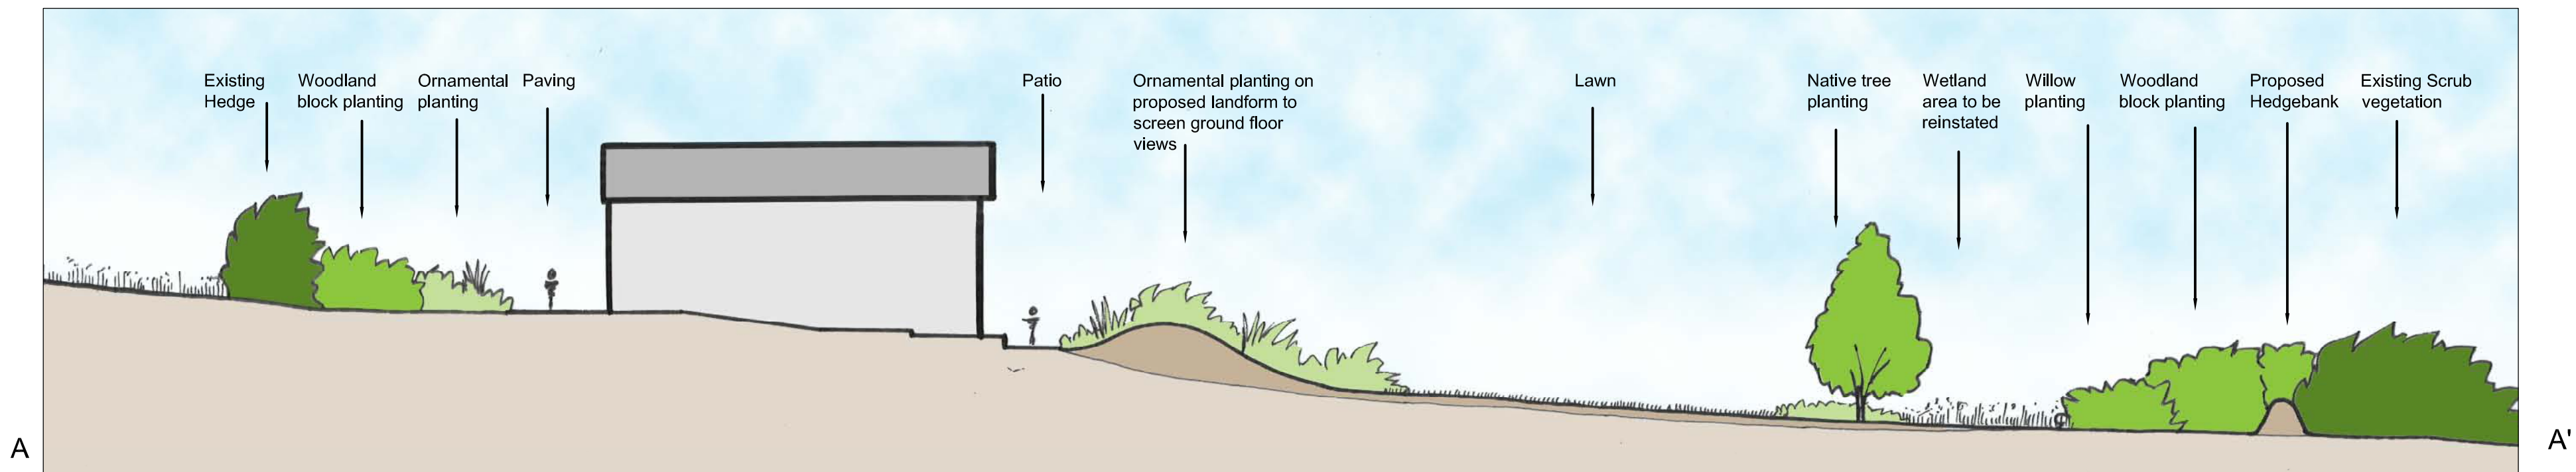


SECTION A AT YEAR 10

SCALE 1:25

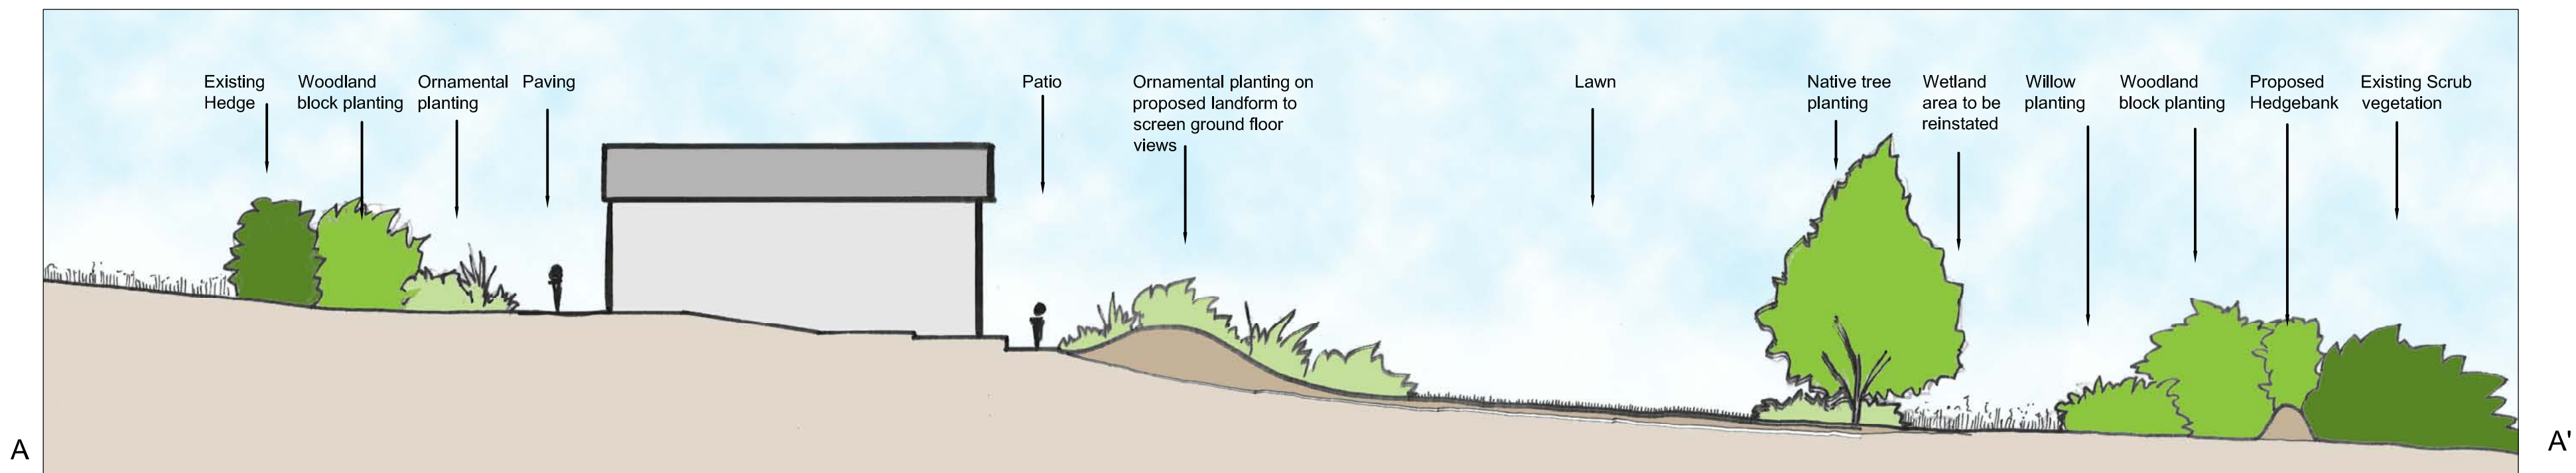


SECTION A AT YEAR 20

SCALE 1:25

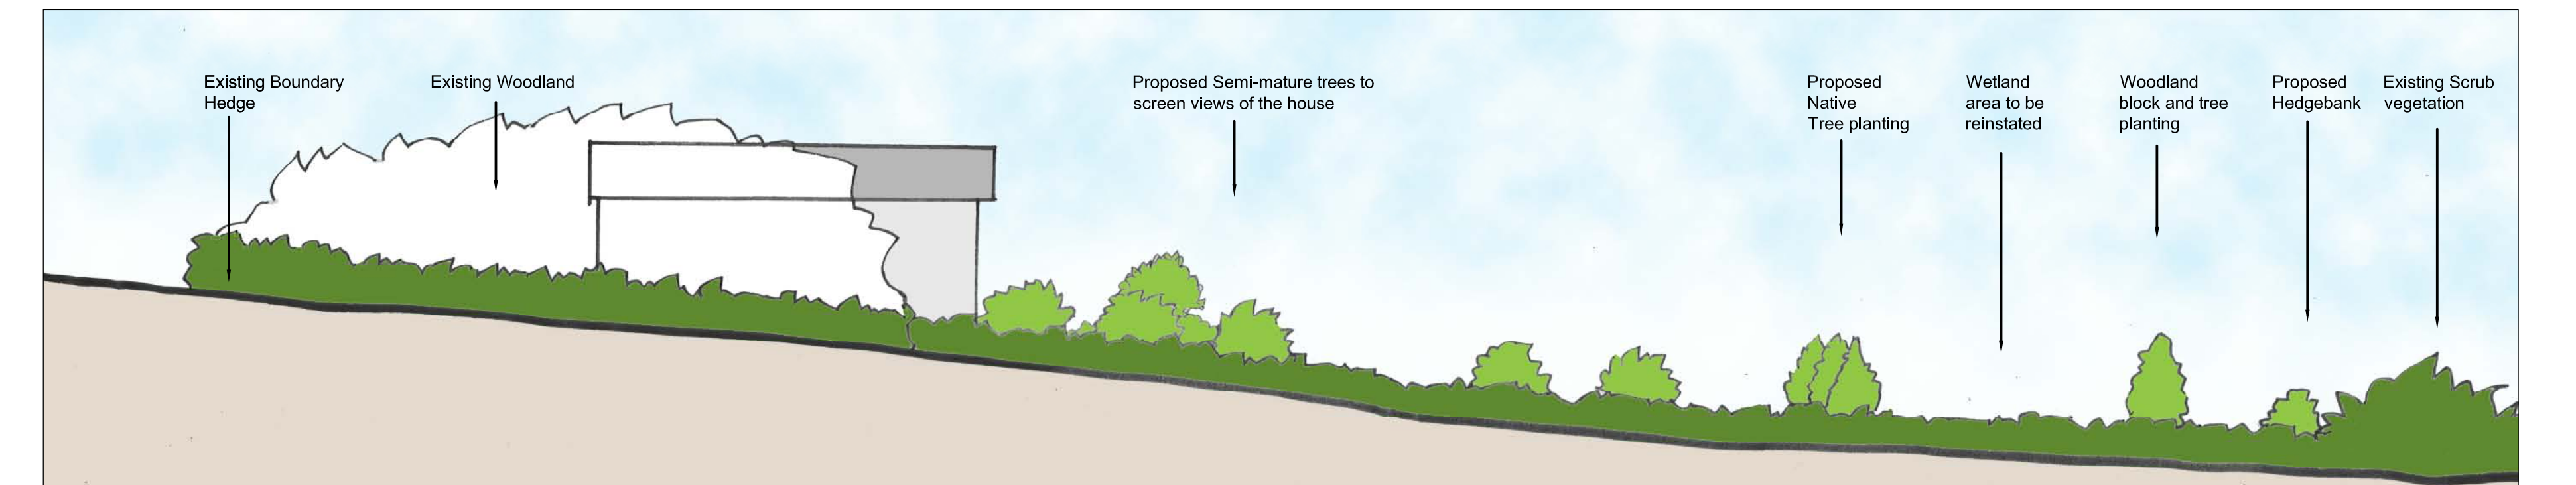


SECTIONAL ELEVATION FROM ADJACENT FIELD AT YEAR 1

SCALE 1:25

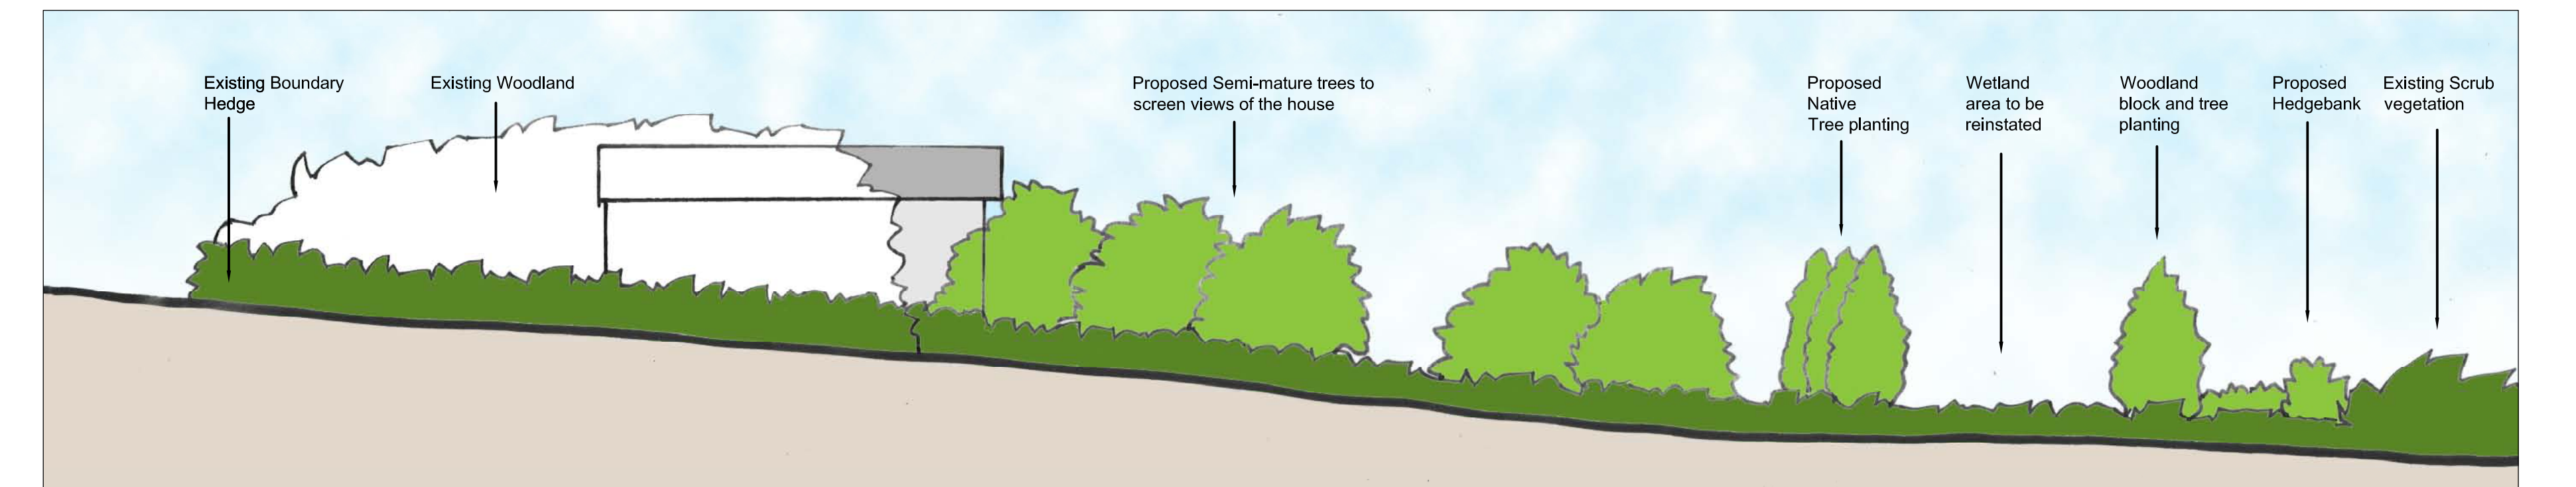


SECTIONAL ELEVATION FROM ADJACENT FIELD AT YEAR 10

SCALE 1:25

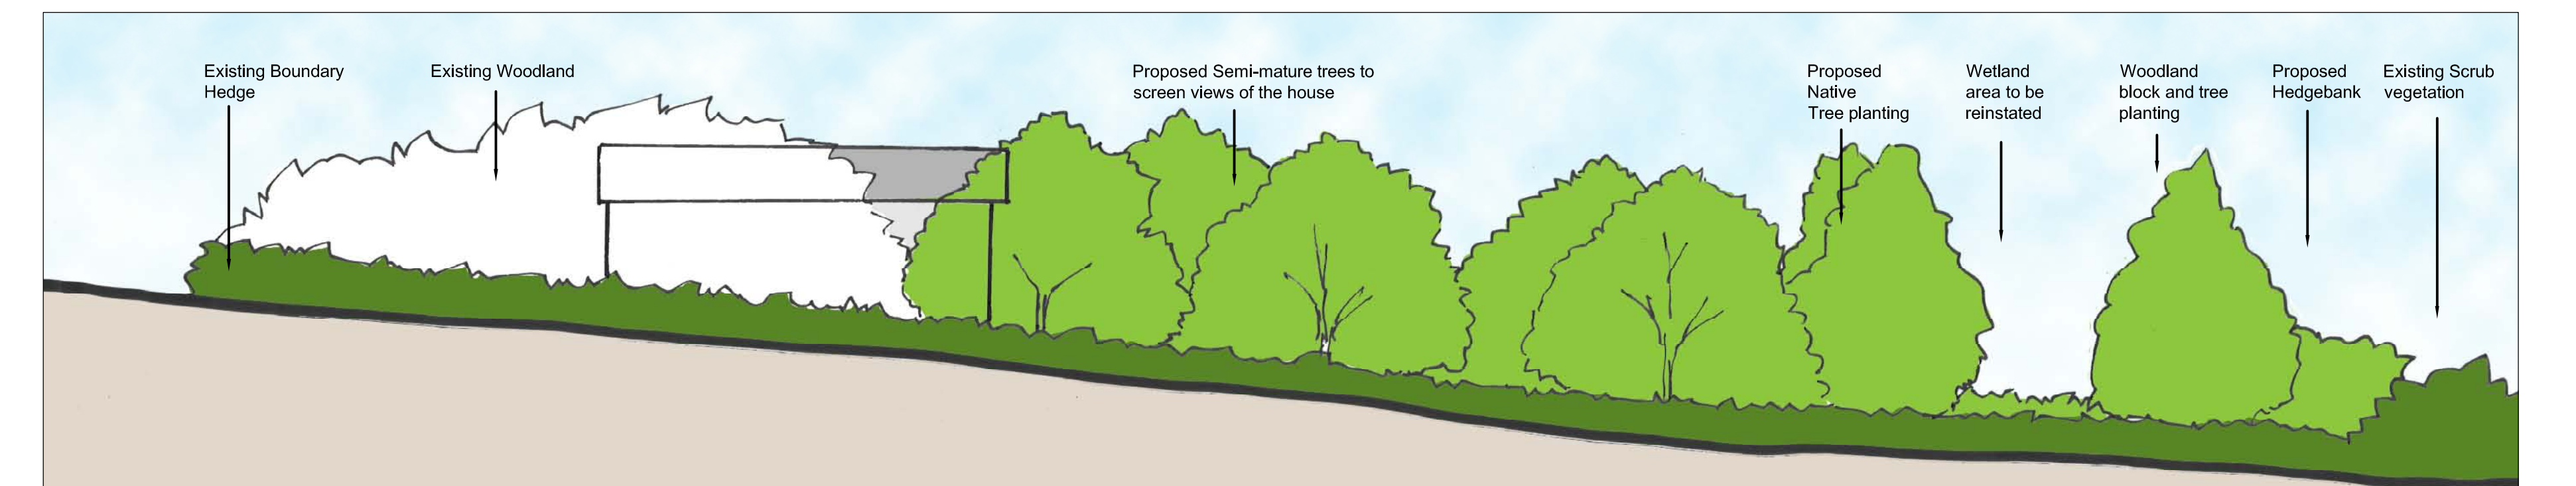

SECTIONAL ELEVATION FROM ADJACENT FIELD AT YEAR 20

SCALE 1:25

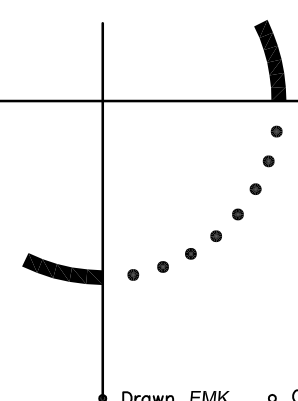

NOLAN NICHOLAS  
BETTWS NEWYDD  
SECTIONS

• Architects • Landscape Architects • Planners • Urban Designers • Interior Designers •  
• Environmental Consultants • Building Surveyors • Project Managers • Quantity Surveyors •

o 10 Park Grove Cardiff CF10 3BN 029 20228966  
o 27/29 Grosvenor Road Wrexham LL11 1DH 01978 291161

TACP

• Drawn EMK • Checked PMC • Scale 1:25 • Date APRIL 2009 • Office Cardiff • Drwg No 60467 - SK03